




Scale: 1" = 500'

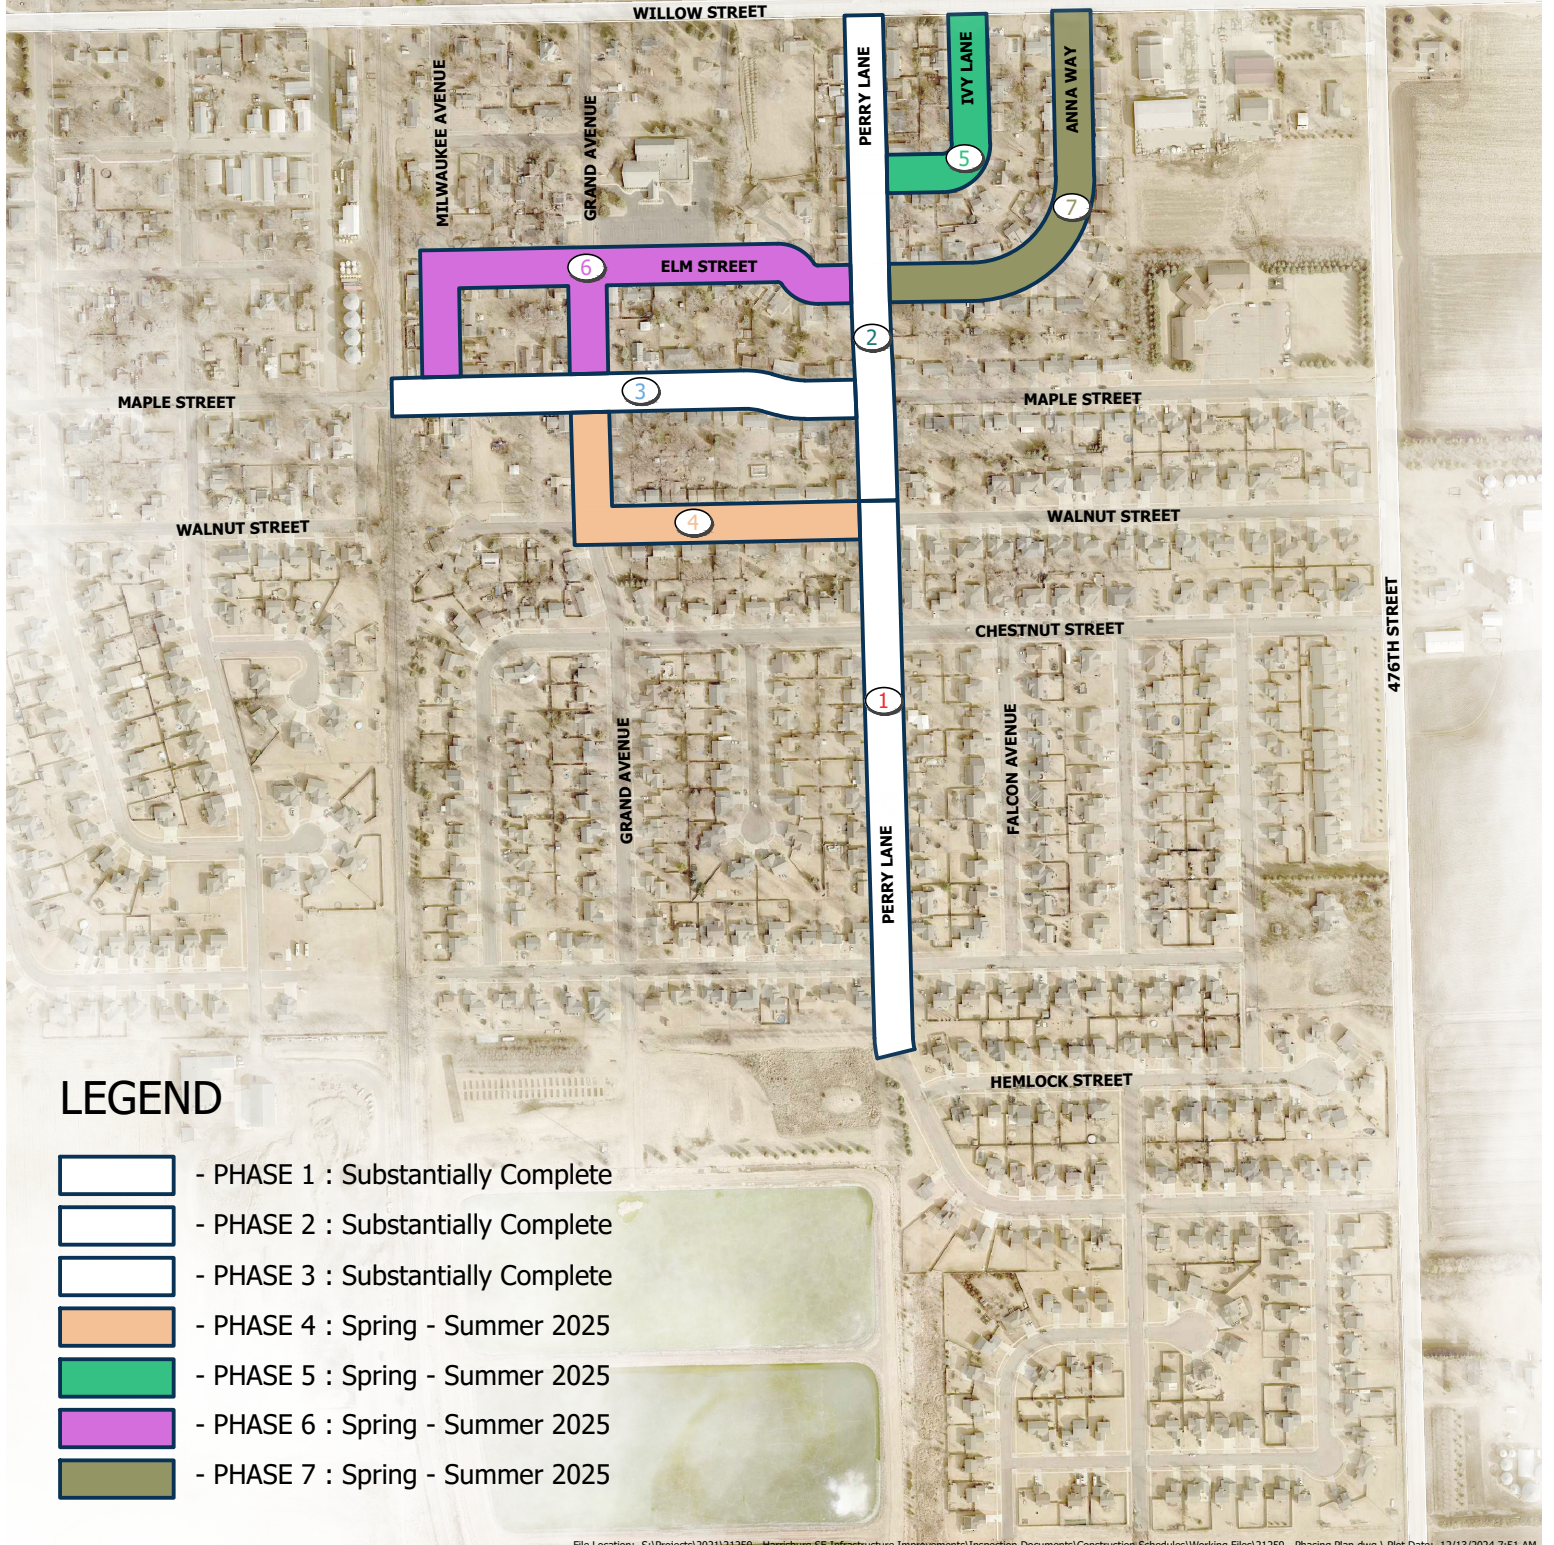

LEGEND

- PHASE 1 : Substantially Complete
- PHASE 2 : Substantially Complete
- PHASE 3 : Substantially Complete
- PHASE 4 : Spring - Summer 2025
- PHASE 5 : Spring - Summer 2025
- PHASE 6 : Spring - Summer 2025
- PHASE 7 : Spring - Summer 2025

File Location: S:\Projects\2021\21259 - Harrisburg SE Infrastructure Improvements\Inspection Documents\Construction Schedules\Working Files\21259 - Phasing Plan.dwg | Plot Date: 12/13/2024 7:51 AM

Harrisburg SE Infrastructure Improvements
Phasing Plan



12/13/2024 SEI#21259

